

PROPOSED NEW RESIDENTIAL APARTMENTS FOR:
One Clinton Square
100 N SALINA STREET
SYRACUSE, NY 13202

Fourth Floor Leasing Plan

REVISION	REVISION CONTENTS
1	REVISION
2	REVISION
3	REVISION
4	REVISION

In a condition of the New York State Department of Environmental Conservation, the project is subject to the provisions of the State Environmental Quality Review Act (SEQR) and the State Environmental Conservation Law (SECL) and the State Environmental Conservation Regulations (SECR).

The Contractor shall verify all property lines and easements in accordance with the Survey of the Project.

DATE	DATE

A-140



FOURTH FLOOR PLAN
SCALE 1/8" = 1'-0"


PROPOSED NEW RESIDENTIAL APARTMENTS FOR:
One Clinton Square
 100 N SALINA STREET
 SYRACUSE, NY 13202
 Fifth Floor Leasing Plan

NO.	DESCRIPTION
1	APARTMENT 500 841 SQ. FT.
2	APARTMENT 501 660 SQ. FT.
3	APARTMENT 502 616 SQ. FT.
4	APARTMENT 503 600 SQ. FT.
5	APARTMENT 504 711 SQ. FT.
6	APARTMENT 505 766 SQ. FT.
7	APARTMENT 506 1023 SQ. FT.

This document is the property of Gerald Ferro Architect, Inc. and is not to be distributed, copied, or used in any way without the written consent of Gerald Ferro Architect, Inc.

DATE: 05/15/18
 DRAWN BY: J. FERRO
 CHECKED BY: J. FERRO
 SCALE: AS NOTED

A-150

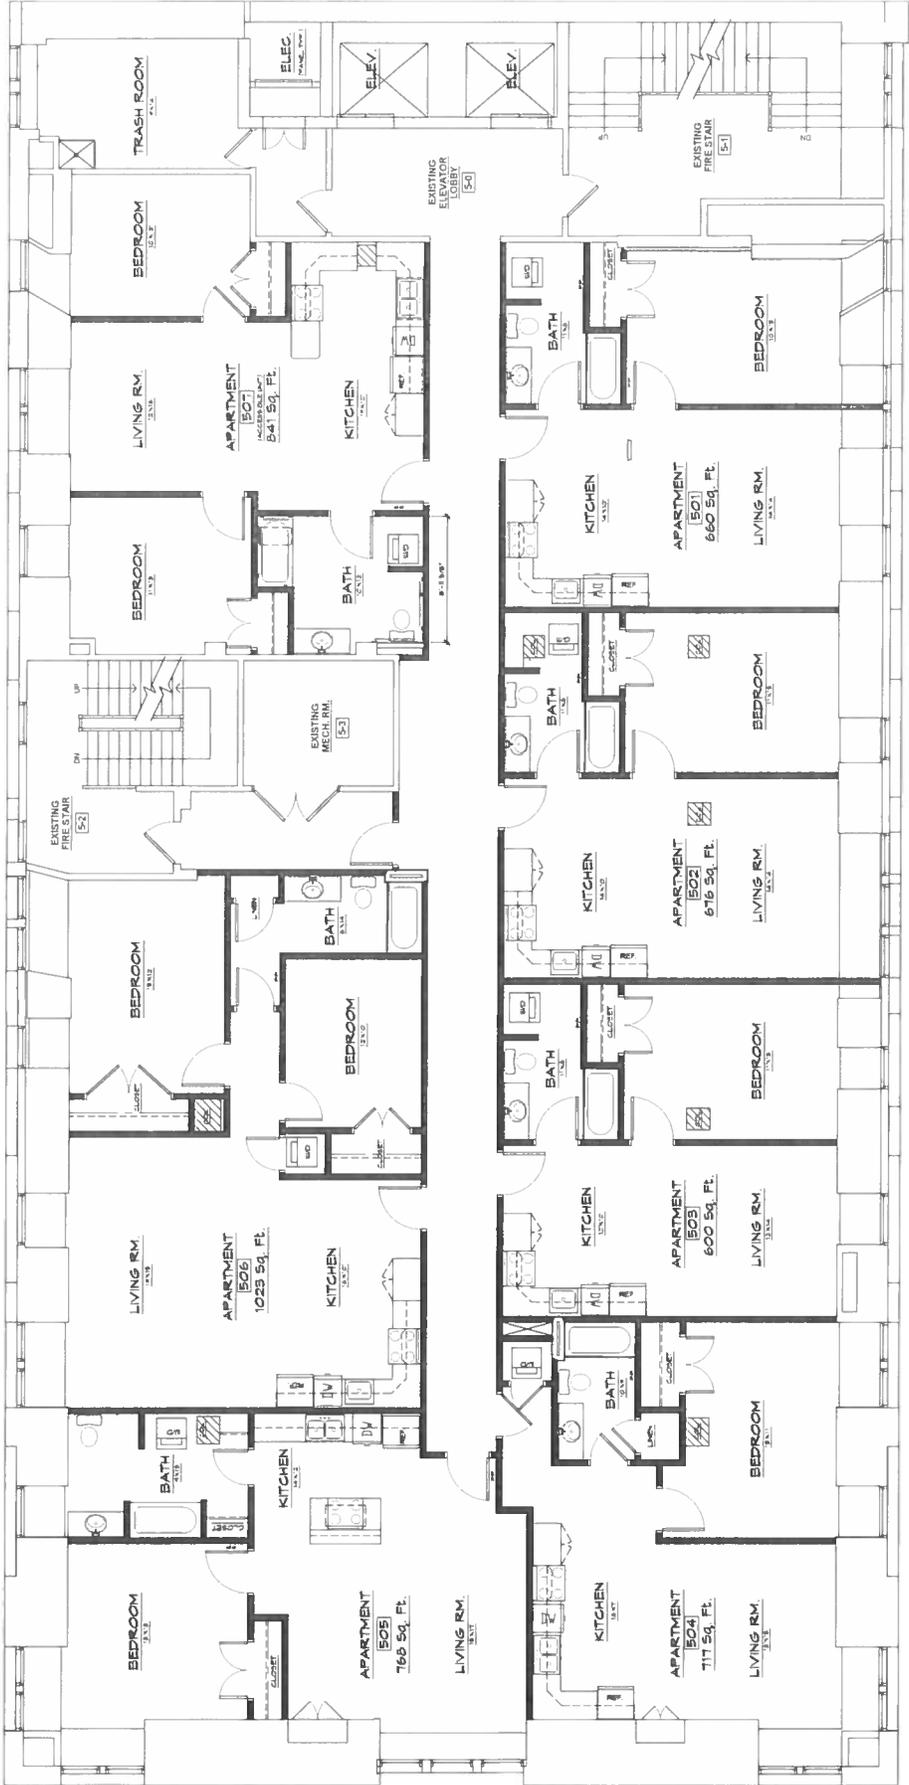

FIFTH FLOOR PLAN
 SCALE: 1/8" = 1'-0"


NO.	REVISION

This is a condition of the lease that the tenant shall be responsible for the payment of all taxes, including the property taxes, and shall be responsible for the payment of all other charges, including but not limited to, the cost of utilities, in any way that may be applicable.

The Contractor shall verify all dimensions and conditions of the site prior to any construction. The Contractor shall be responsible for any discrepancies.

DATE: 07-15-15
BY: [Signature]
SCALE: 1/4" = 1'-0"
DRAWN BY: [Signature]
CHECKED BY: [Signature]
DATE: 07-15-15

A-160

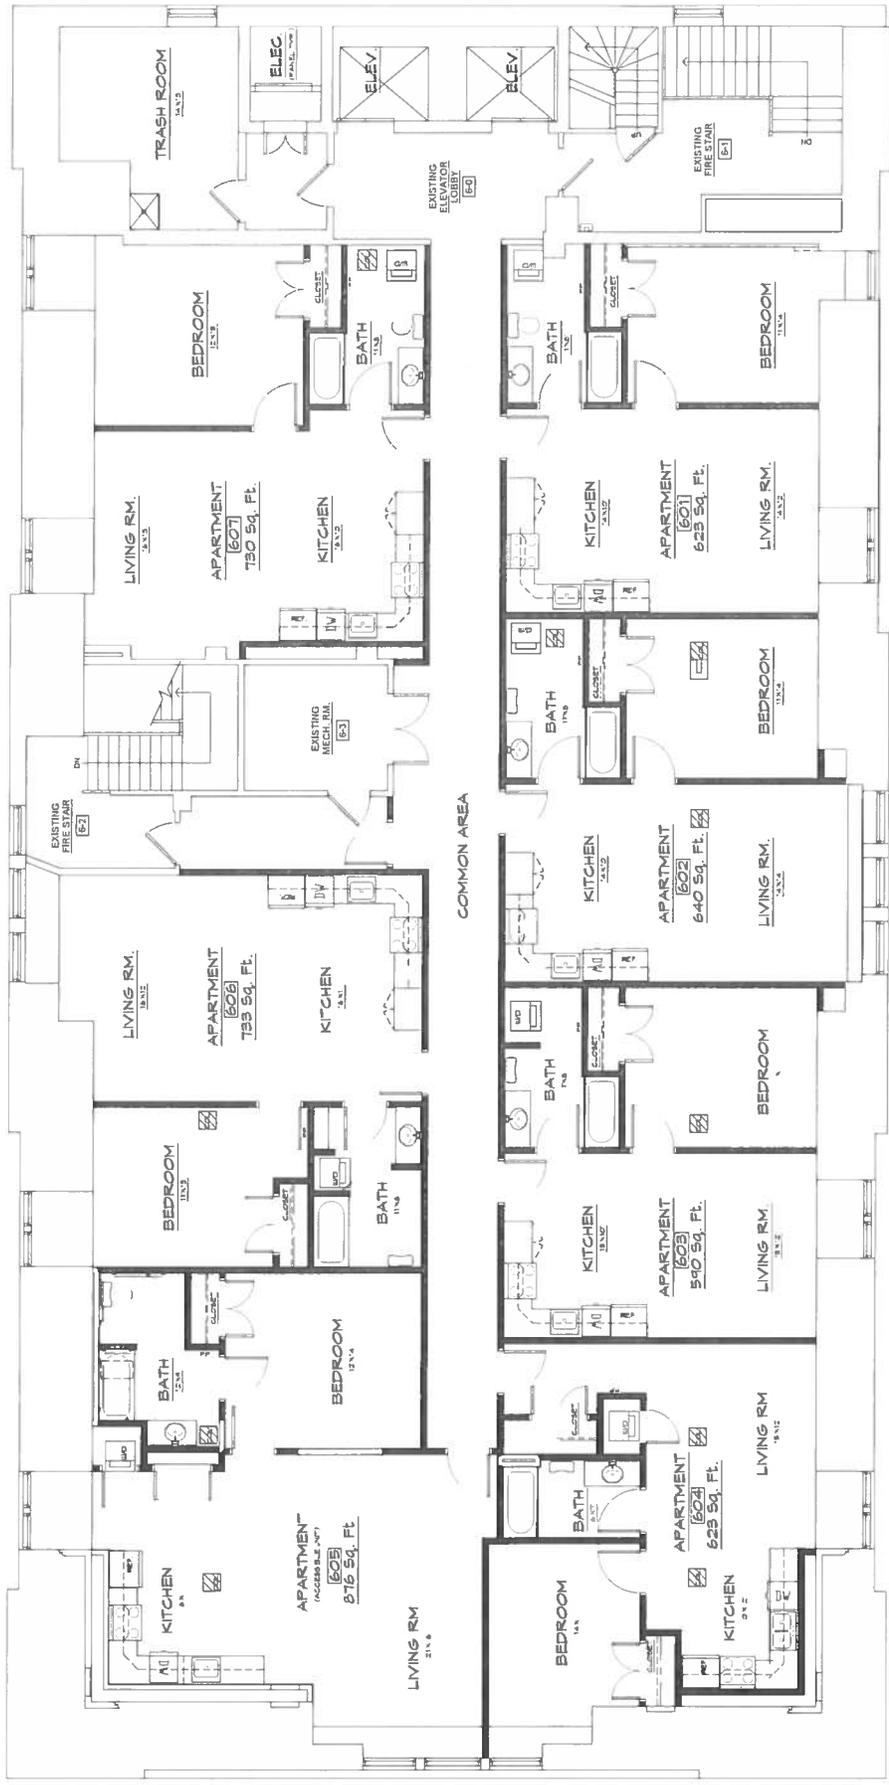

SIXTH FLOOR PLAN
SCALE 1/4" = 1'-0"